


Survey Plan ▶ LOT #30

232

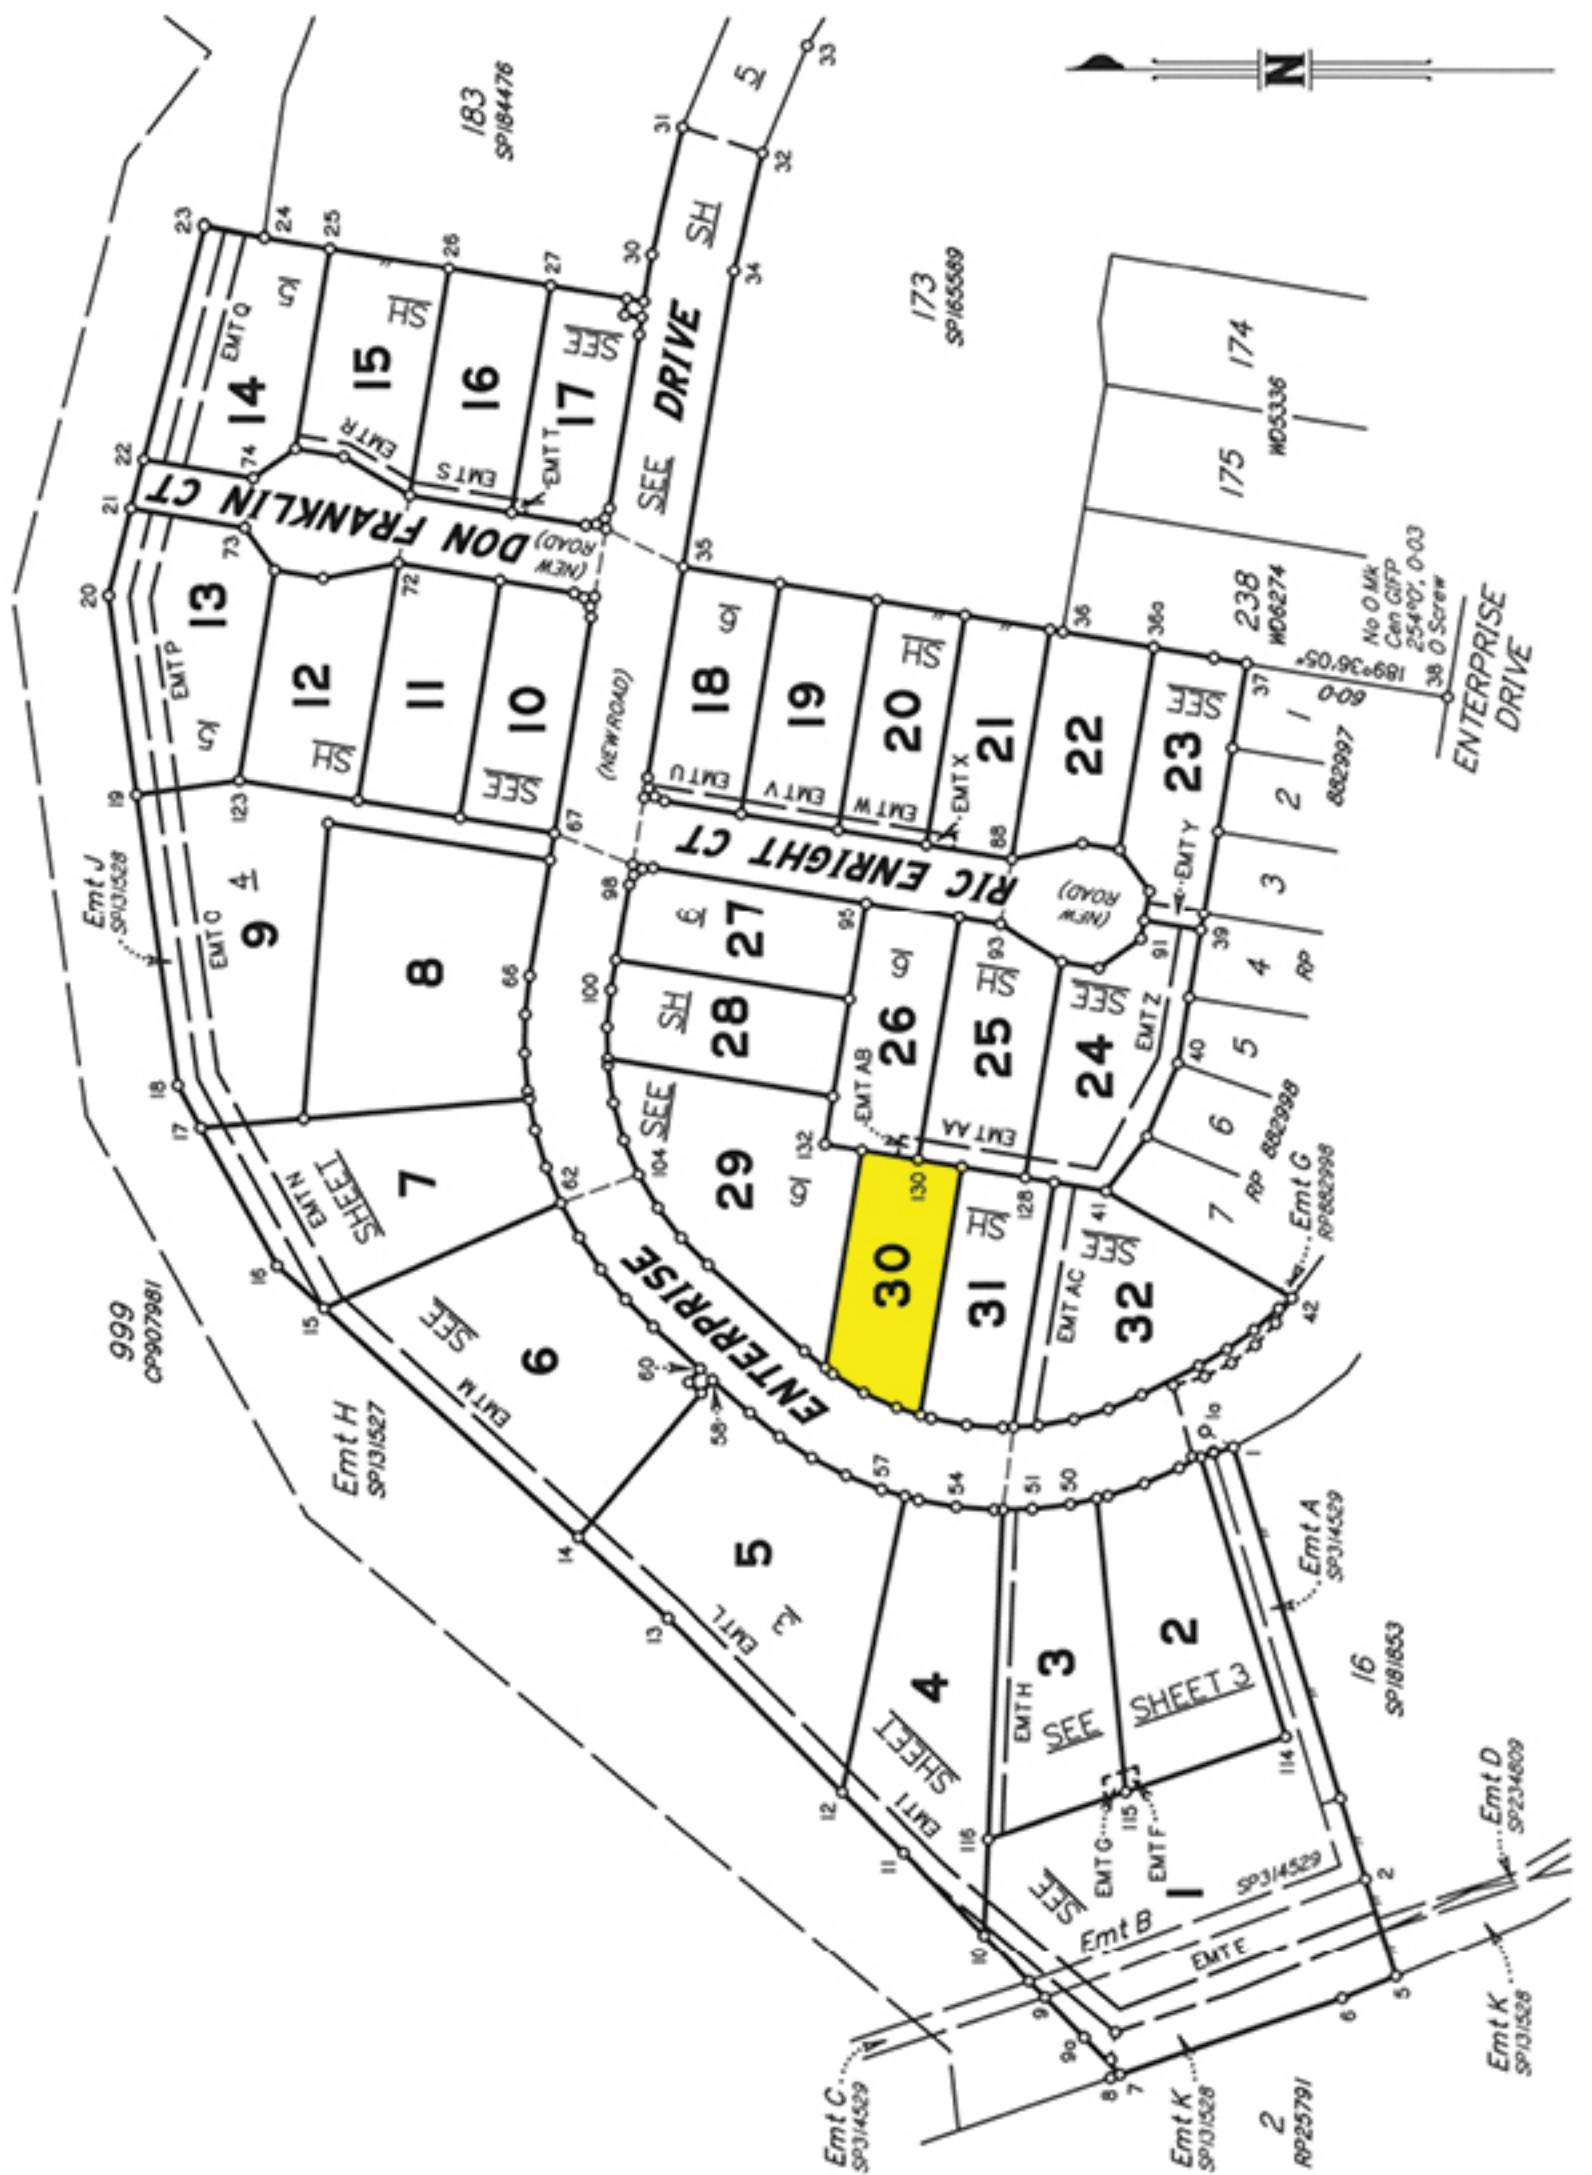

Metres 100m 200m 300m
 10 50mm 100 mm 150 mm State copyright reserved.

PLAN OF Lots 1 to 32 and Easement E in Lot 1,
Easements F and G in Lots 2 and 3 Respectively, Easements H and I
in Lots 3 and 4 Respectively, Easements L to N in Lots 5 to 7
Respectively, Easement O in Lot 9, Easements P to X in Lots 13 to
21 Respectively, Easements Y, Z, AA and AB in Lots 23 to 26
Respectively and Easement AC in Lot 32

Canceling Lots 237 and 998 on SP234830

Meridian: MGA Zone 56 vide CORS

Survey
Records: NO

Scale: 1:2000

Format: STANDARD



SP316880

N 058 752 417) hereby certify that the plan was surveyed by the corporation, its associate, for whose work the plan is submitted, and that the plan is acceptable, in accordance with the Surveying and Land Registration Act 2003 and Surveyors Act 2003 and I declare and that the validity of the plan is as follows:
PTY LTD
 AON 058 752 417

 M. Murphy
 Cadastral Surveyor

www.ijerpi.org

Date 11-5-2023

Site Plan ▶ LOT #30

